



Bi-folding Door Assembly Drawings





New Visofold Slim 1000 Quickglaze Bi-folding Door Jamb & Mullion Details

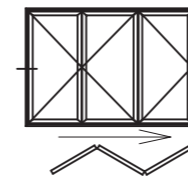

DV14 - Outer Frame
DV220 - Slim Sash
UN3160G - 28mm Glazing

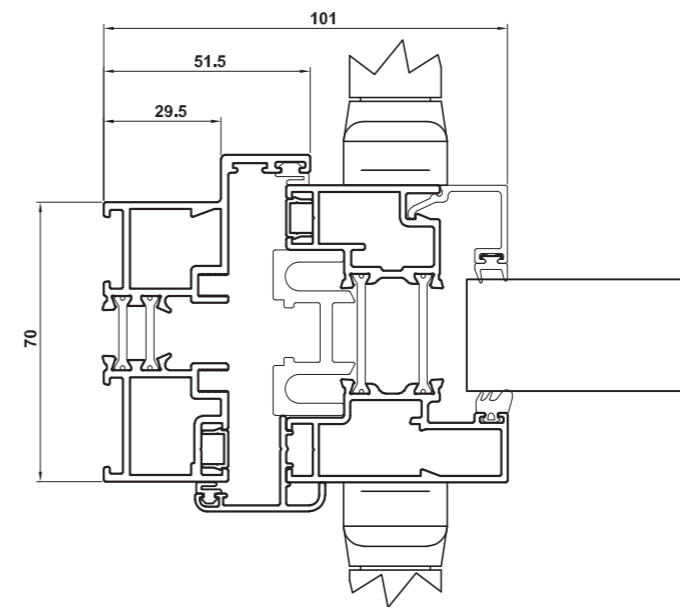

DV14 - Outer Frame
DV220 - Slim Sash
UN3160G - 28mm Glazing

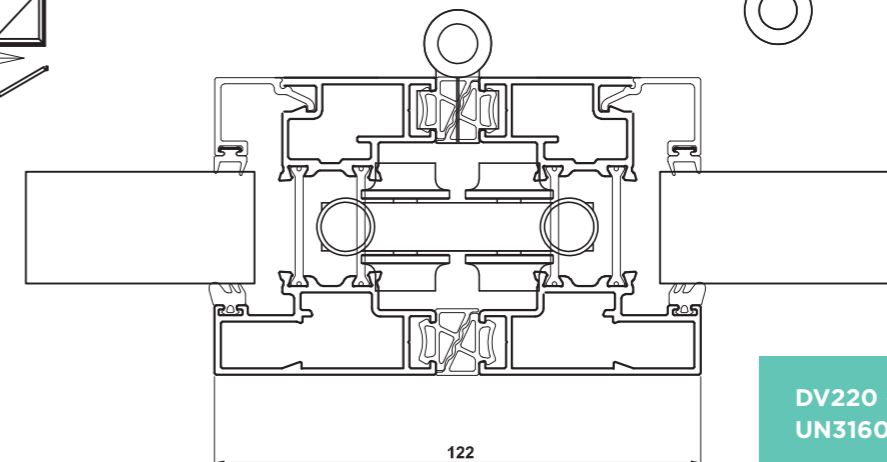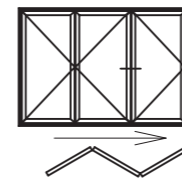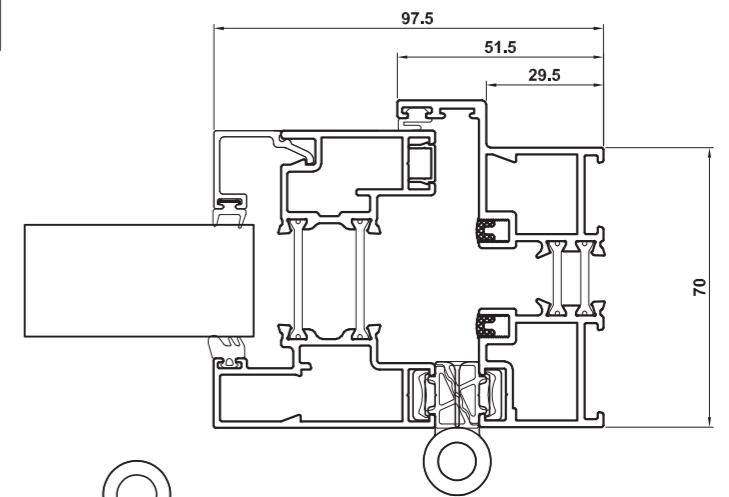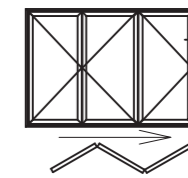


DV220 - Slim Sash
UN3160G - 28mm Glazing

Bi-folding Door Assembly Drawings

New Visofold Slim 1000 Quickglaze Bi-folding Door

Head & Threshold Details (Integrated Cill Threshold shown)

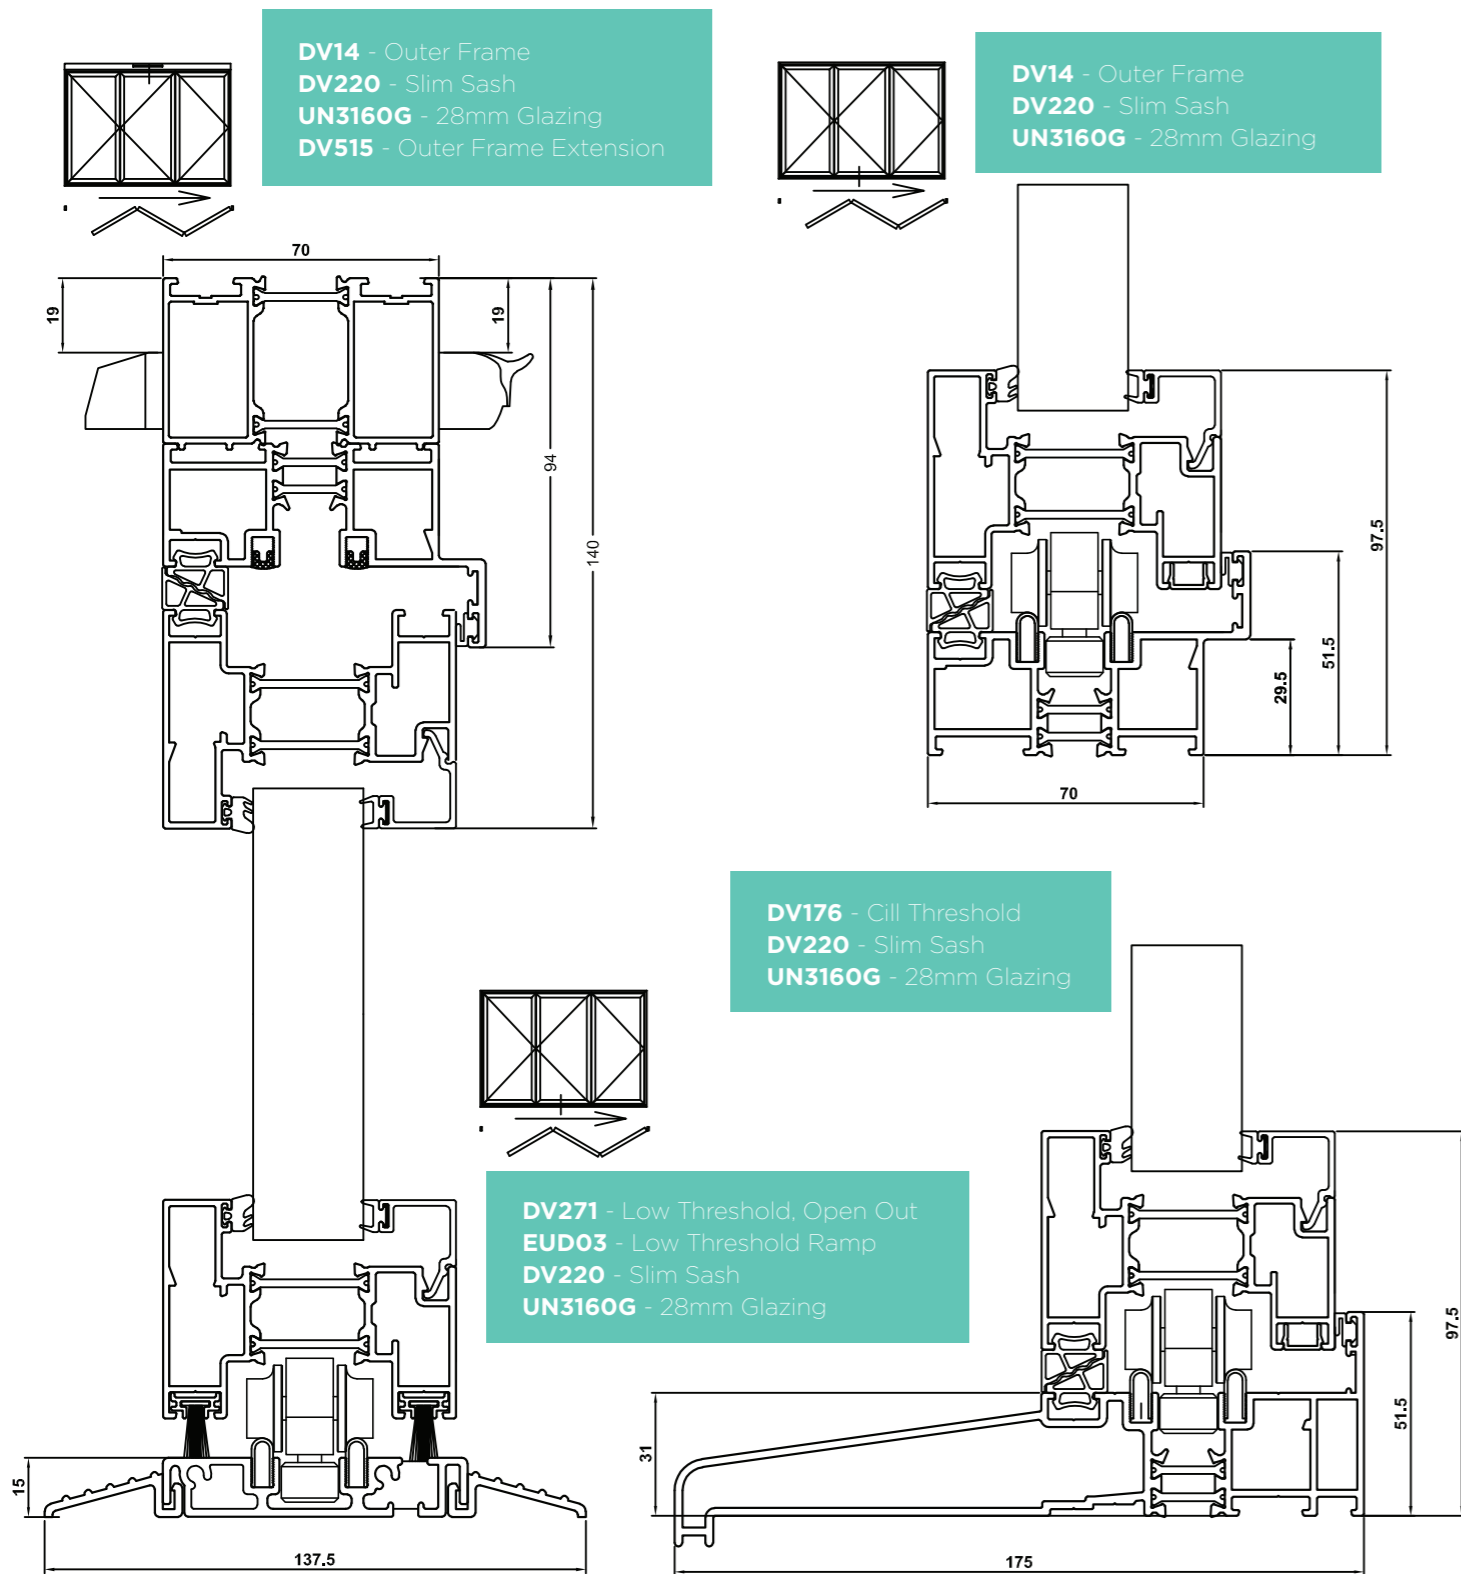

DV176 - Cill Threshold
DV220 - Slim Sash
UN3160G - 28mm Glazing

DV271 - Low Threshold, Open Out
EUD03 - Low Threshold Ramp
DV220 - Slim Sash
UN3160G - 28mm Glazing

Not weather rated

Version: E120722

Bi-folding Door Main Profiles

Visofold SLIM 1000 Quickglaze

