

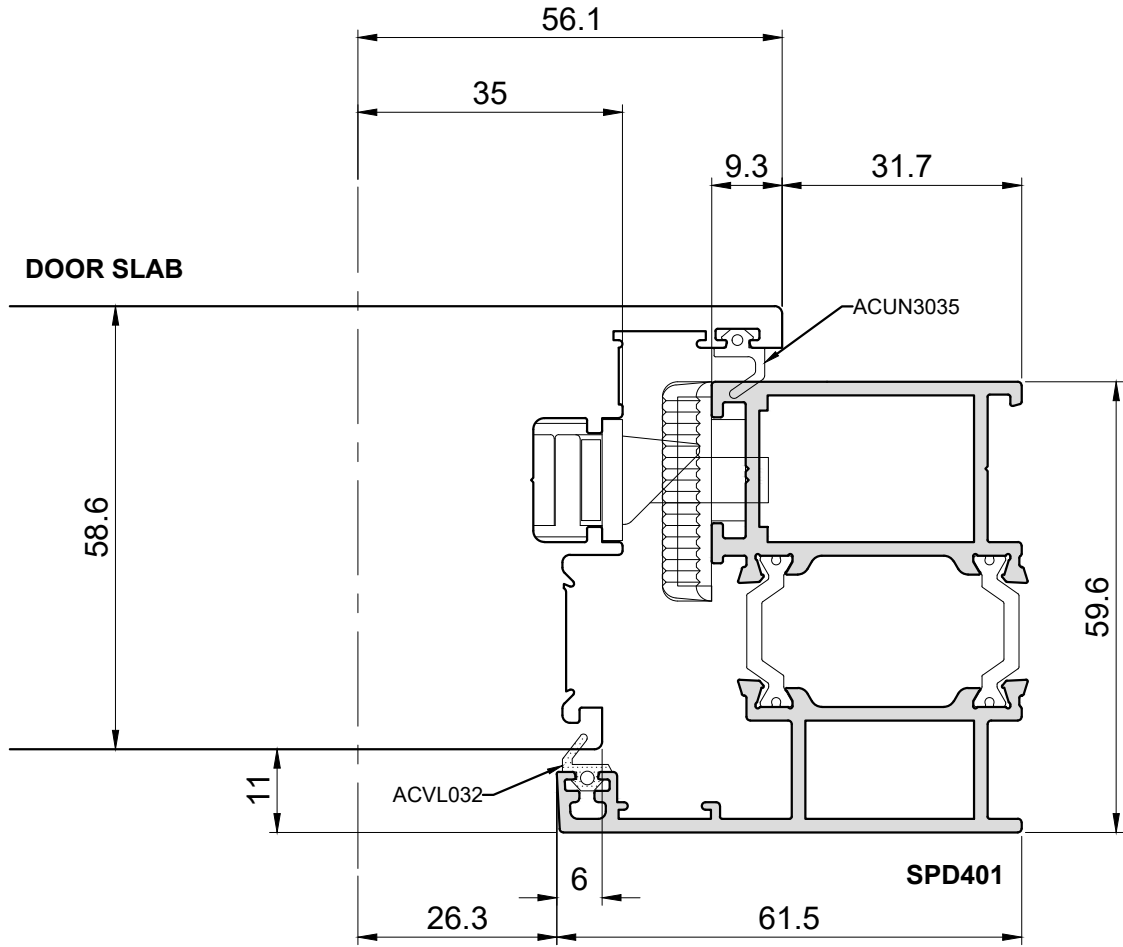
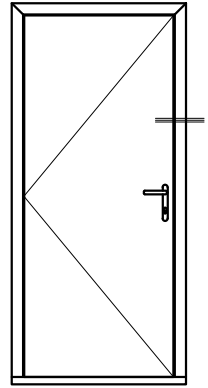




DRAWN BY	JW	DESCRIPTION	COPYRIGHT SMART SYSTEMS LTD.
DATE	02/05/2023	Signature Range Doors OPEN IN - HINGE JAMB	
SCALE	NTS		

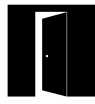


DRAWN BY	JW	DESCRIPTION	COPYRIGHT SMART SYSTEMS LTD.
DATE	02/05/2023	Signature Range Doors OPEN IN - LOCK JAMB	
SCALE	NTS		

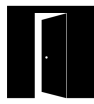



External Doors Online

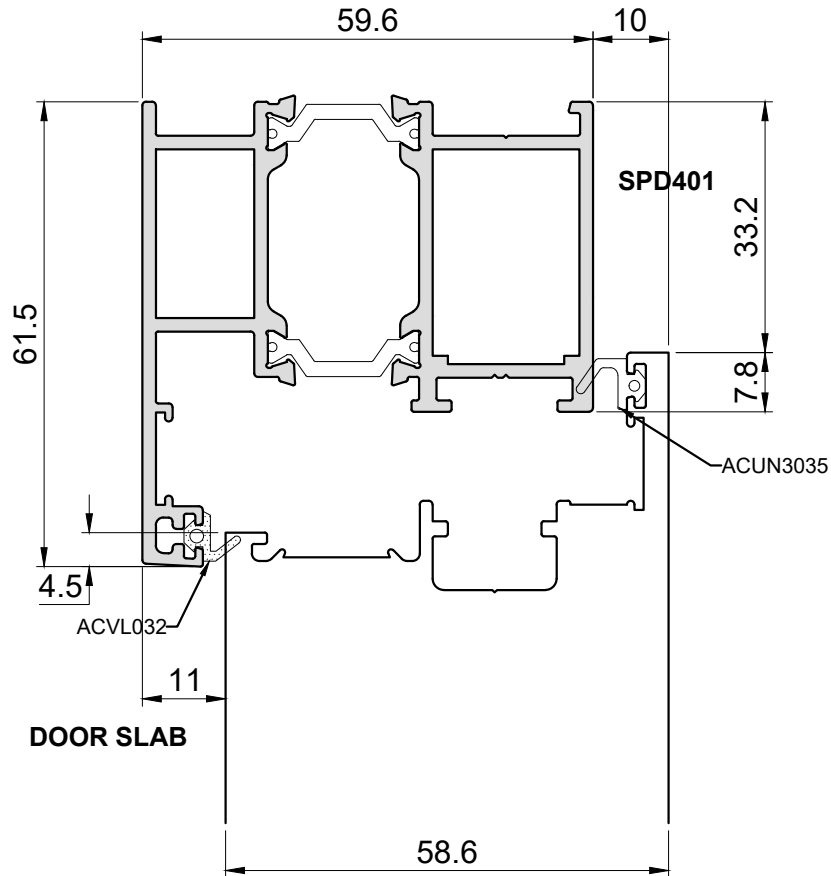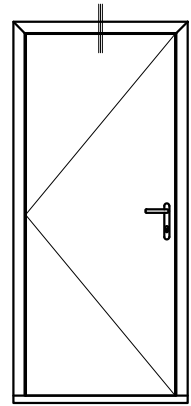

DRAWN BY	JW	DESCRIPTION	COPYRIGHT SMART SYSTEMS LTD.
DATE	02/05/2023	Signature Range Doors OPEN IN - HEAD	
SCALE	NTS		

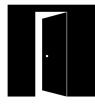



External Doors Online

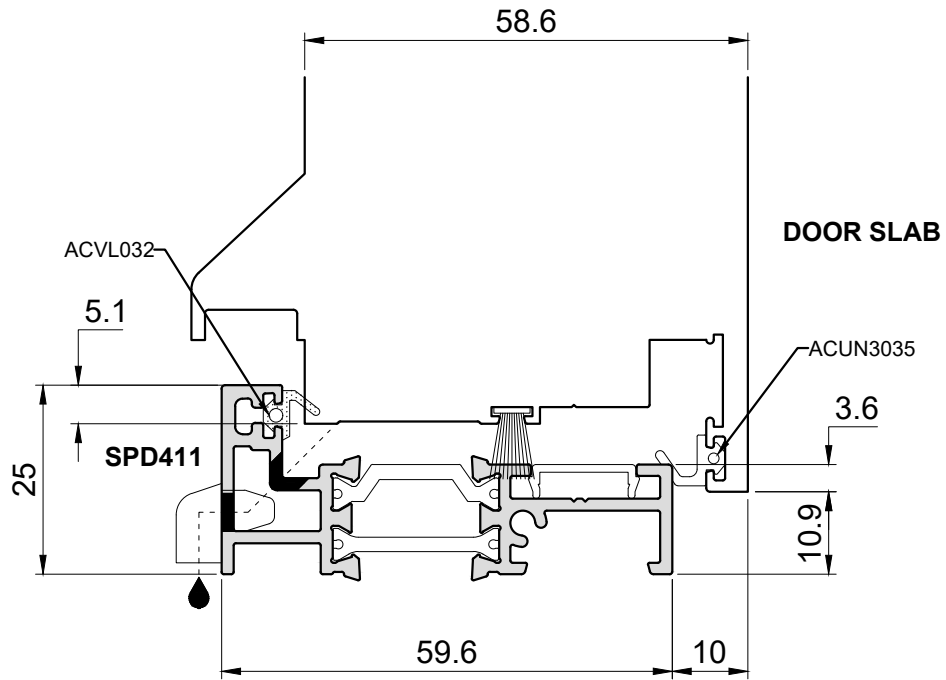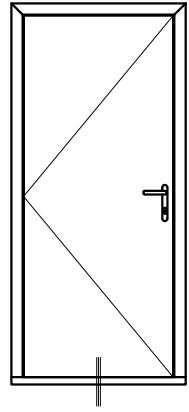


DRAWN BY	JW	DESCRIPTION	COPYRIGHT SMART SYSTEMS LTD.
DATE	02/05/2023	Signature Range Doors OPEN IN - LOW THRESHOLD	
SCALE	NTS		




External Doors Online

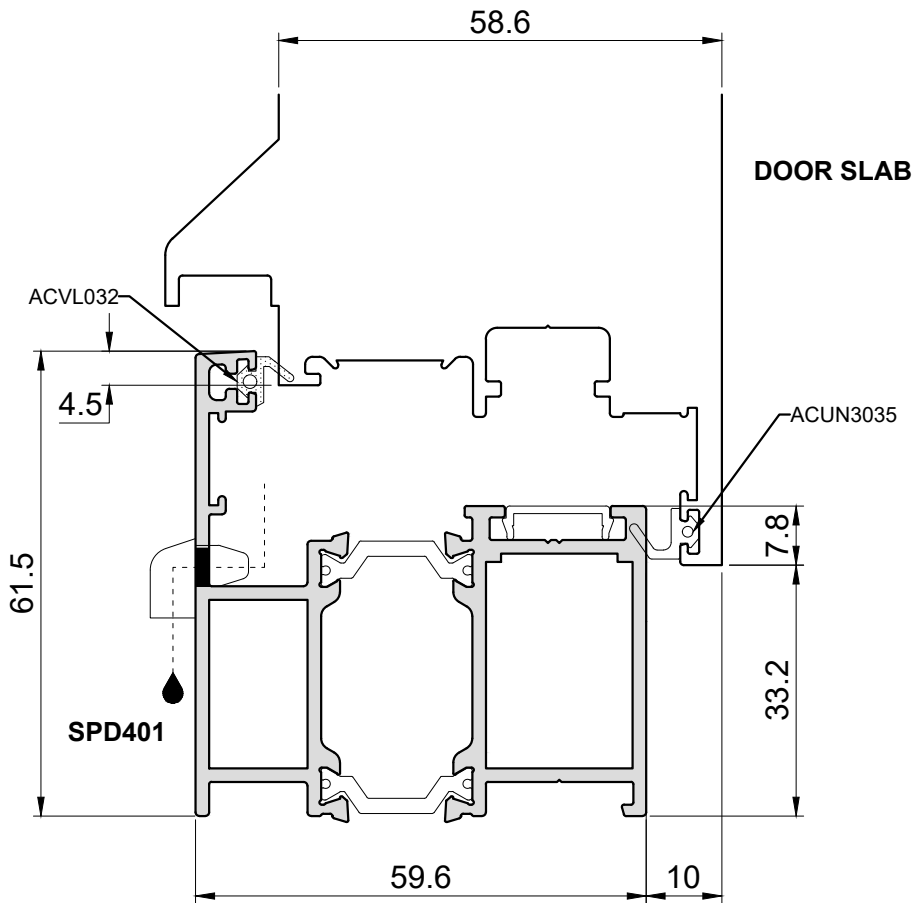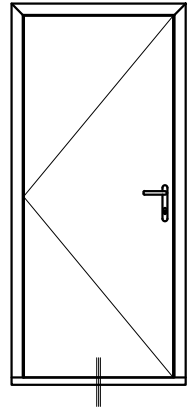

DRAWN BY	JW	DESCRIPTION	COPYRIGHT SMART SYSTEMS LTD.
DATE	02/05/2023	Signature Range Doors OPEN IN - THRESHOLD	
SCALE	NTS		

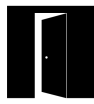



External Doors Online

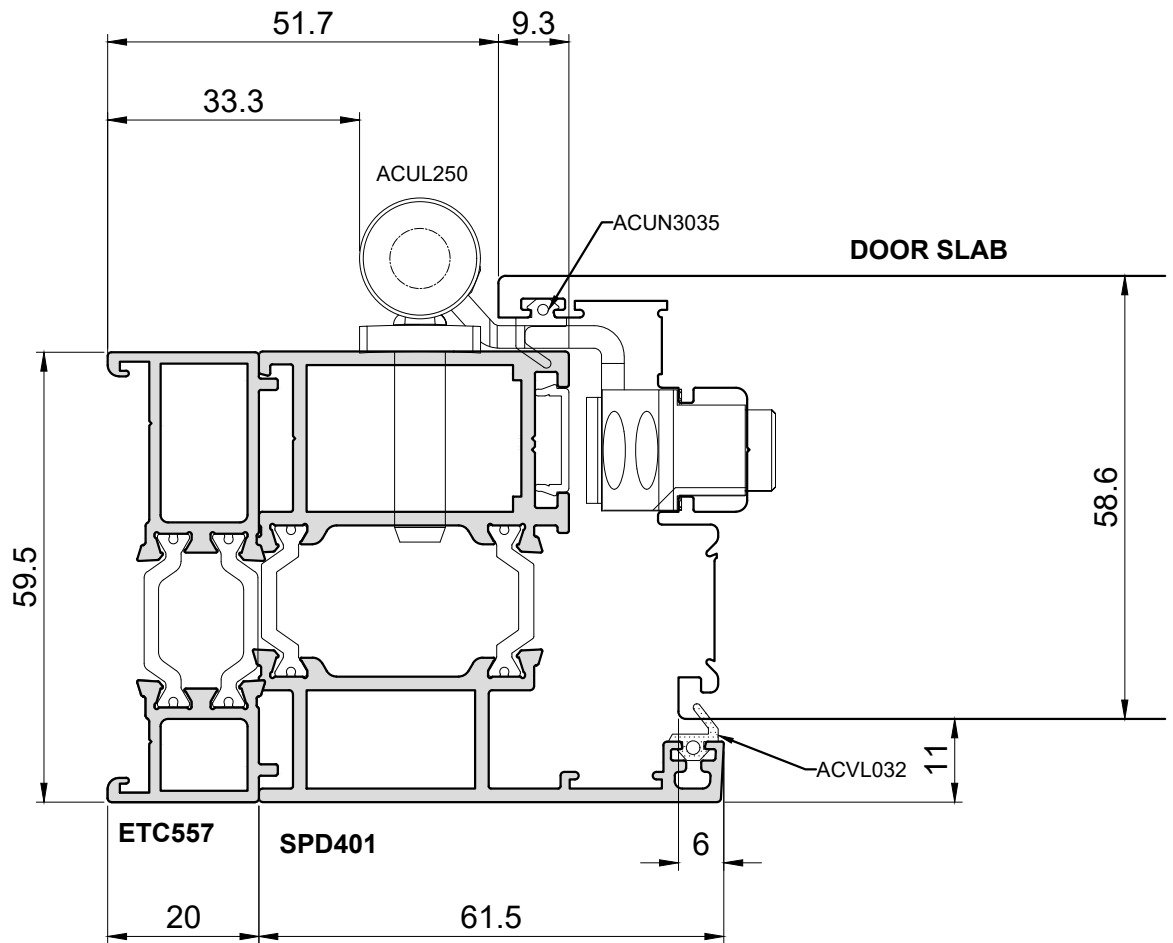


DRAWN BY	JW	DESCRIPTION	COPYRIGHT SMART SYSTEMS LTD.
DATE	02/05/2023	Signature Range Doors OPEN IN - ADD ON	
SCALE	NTS		





External Doors Online

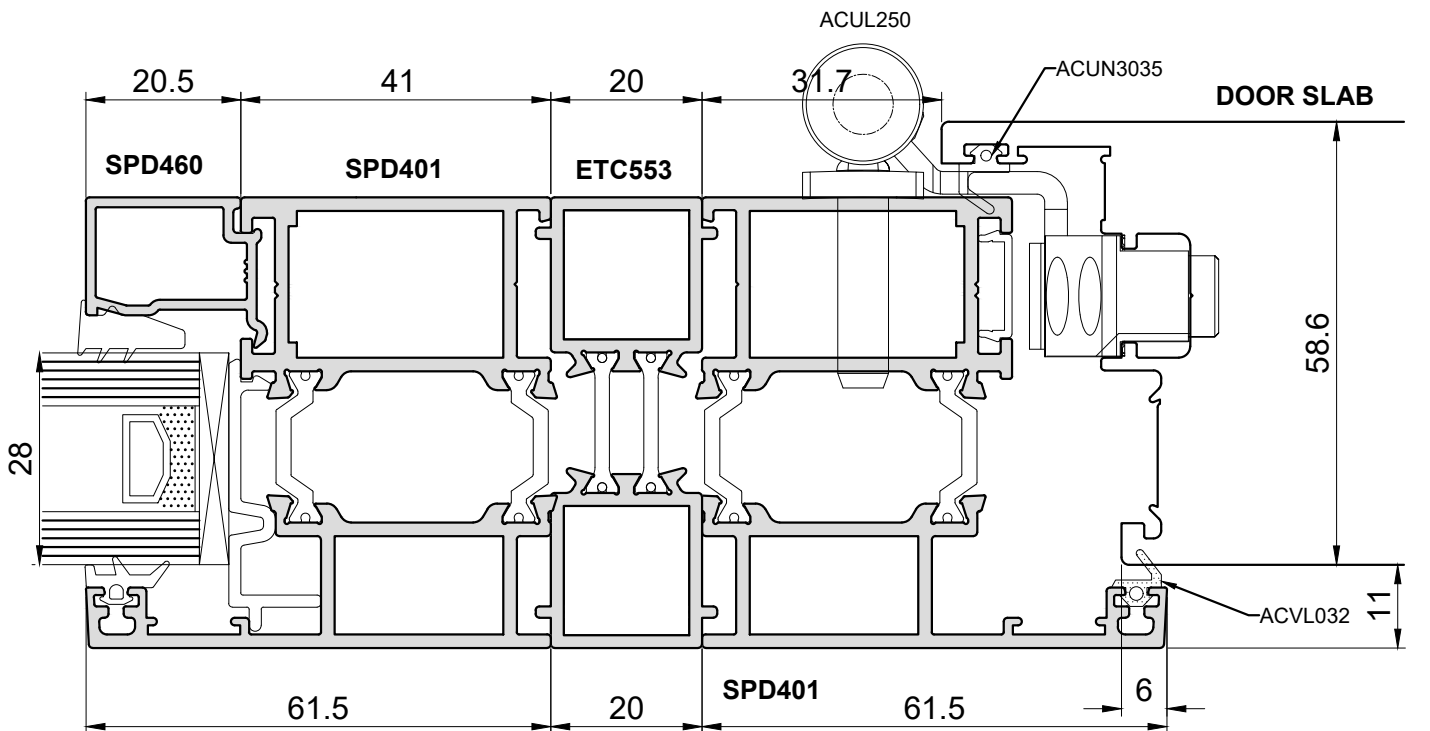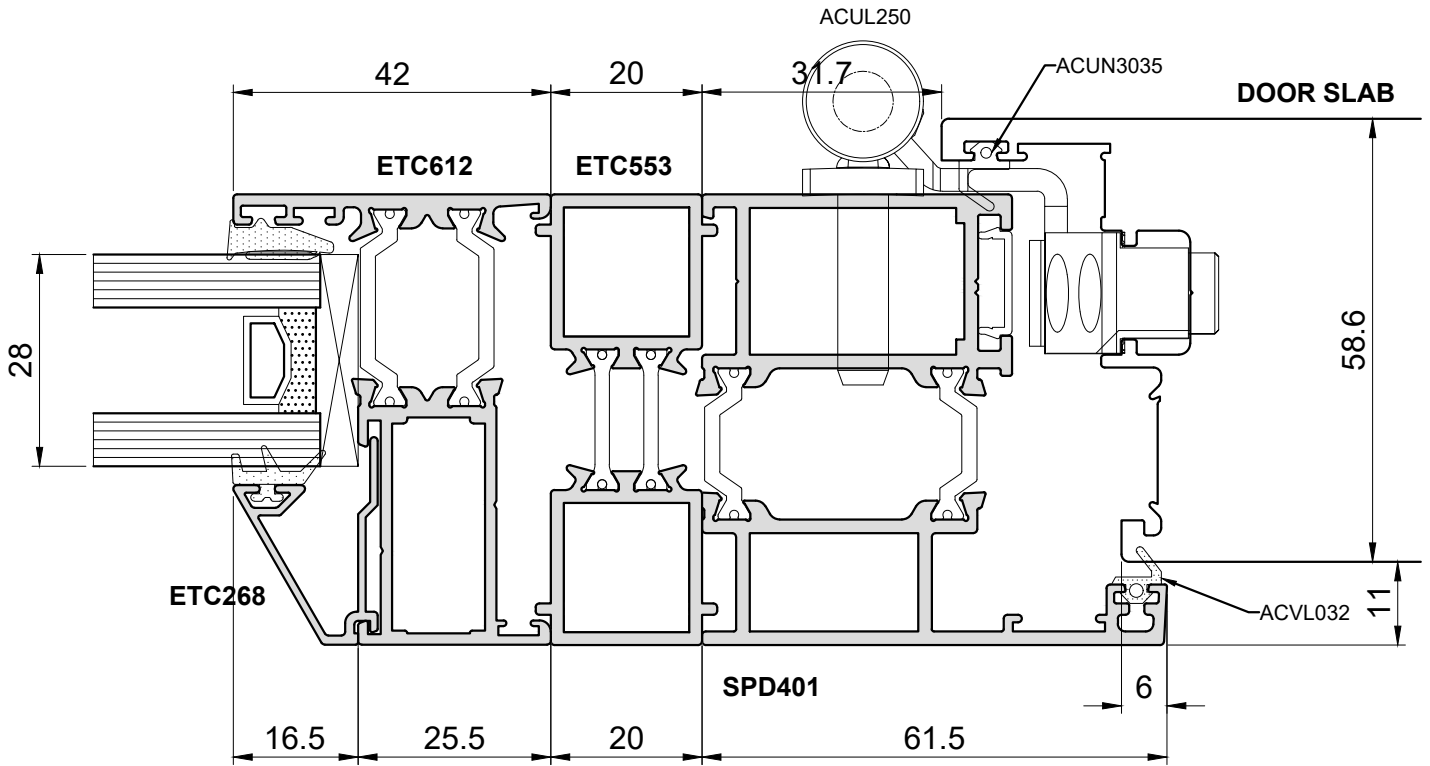


DRAWN BY	JW	DESCRIPTION	COPYRIGHT SMART SYSTEMS LTD.
DATE	02/05/2023	Signature Range Doors OPEN IN - COUPLER	
SCALE	NTS		

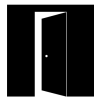



External Doors Online

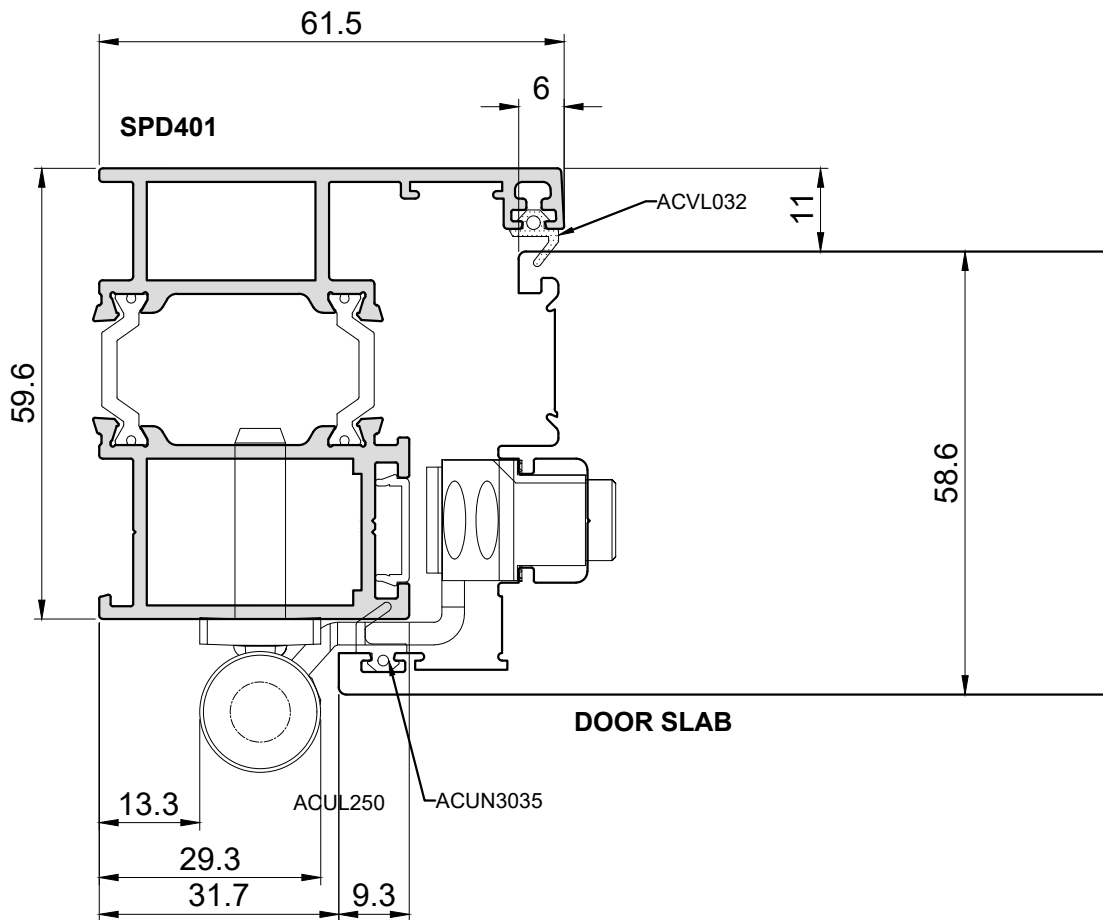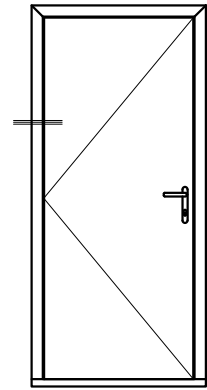

DRAWN BY	JW	DESCRIPTION	COPYRIGHT SMART SYSTEMS LTD.
DATE	02/05/2023	Signature Range Doors OPEN OUT - HINGE JAMB	
SCALE	NTS		

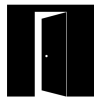



External Doors Online

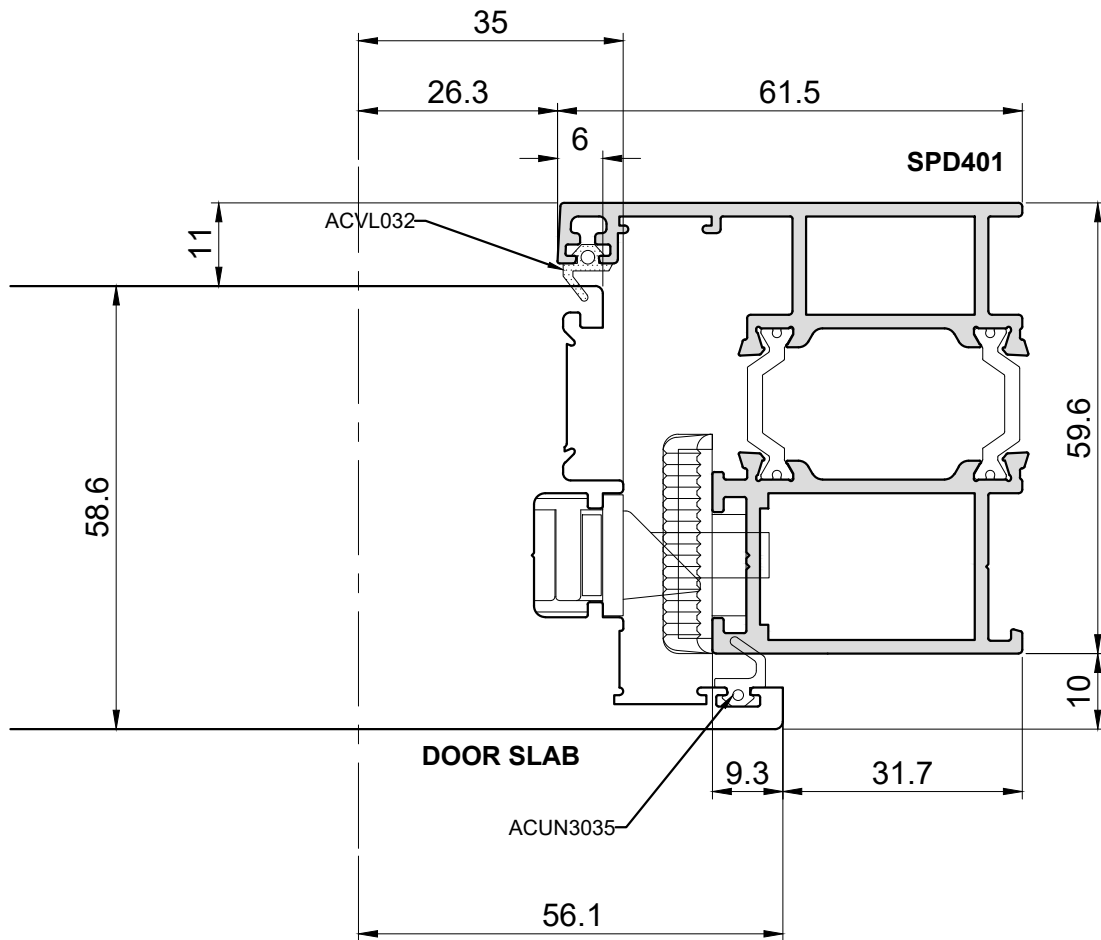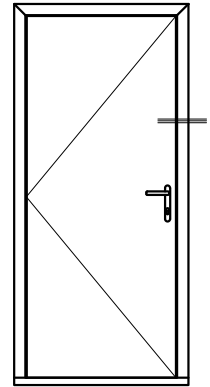


DRAWN BY	JW	DESCRIPTION	COPYRIGHT SMART SYSTEMS LTD.
DATE	02/05/2023	Signature Range Doors OPEN OUT - LOCK JAMB	
SCALE	NTS		





External Doors Online

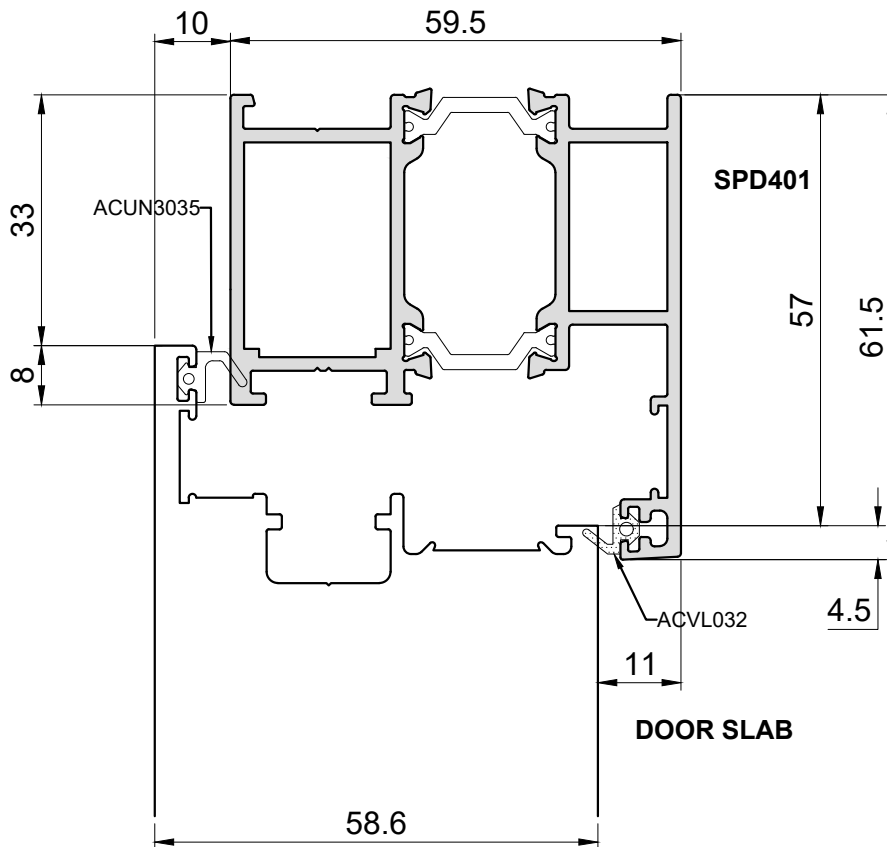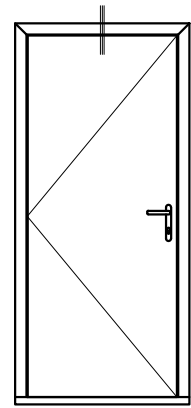



DRAWN BY	JW	DESCRIPTION	COPYRIGHT SMART SYSTEMS LTD.
DATE	02/05/2023	Signature Range Doors OPEN OUT - HEAD	
SCALE	NTS		

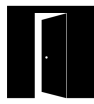


External Doors Online

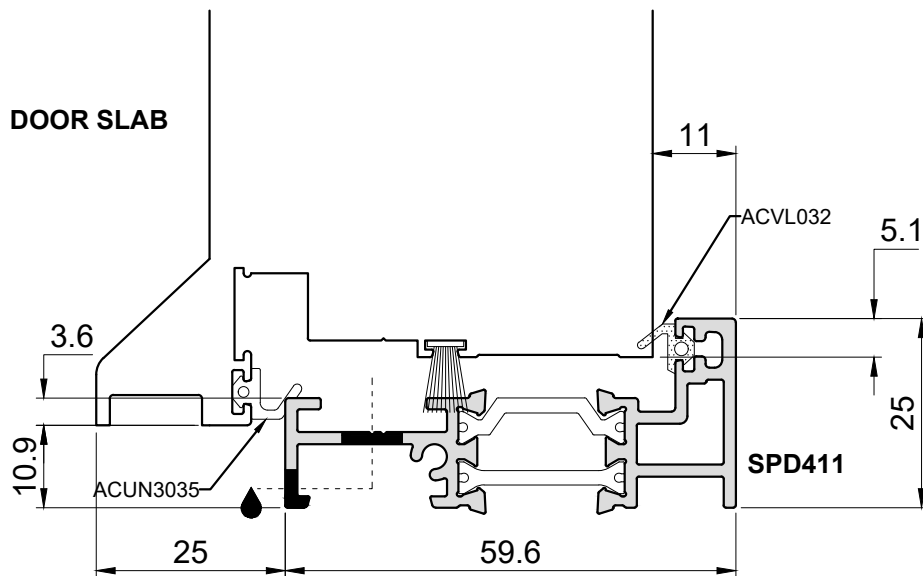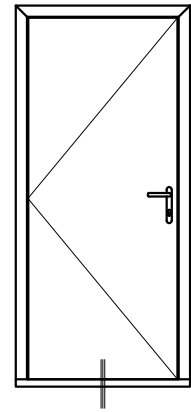


DRAWN BY	JW	DESCRIPTION	COPYRIGHT SMART SYSTEMS LTD.
DATE	02/05/2023	Signature Range Doors OPEN OUT - LOW THRESHOLD	
SCALE	NTS		

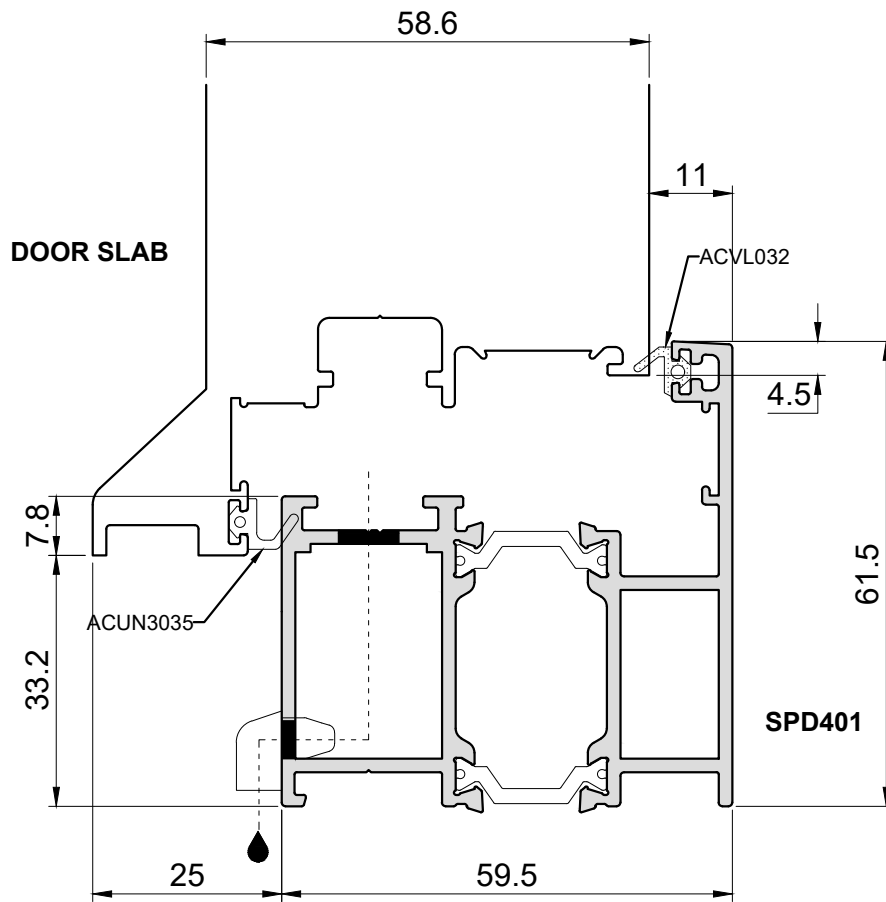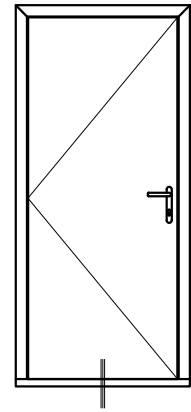

DRAWN BY	JW	DESCRIPTION	COPYRIGHT SMART SYSTEMS LTD.
DATE	02/05/2023	Signature Range Doors OPEN OUT - THRESHOLD	
SCALE	NTS		

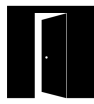



External Doors Online

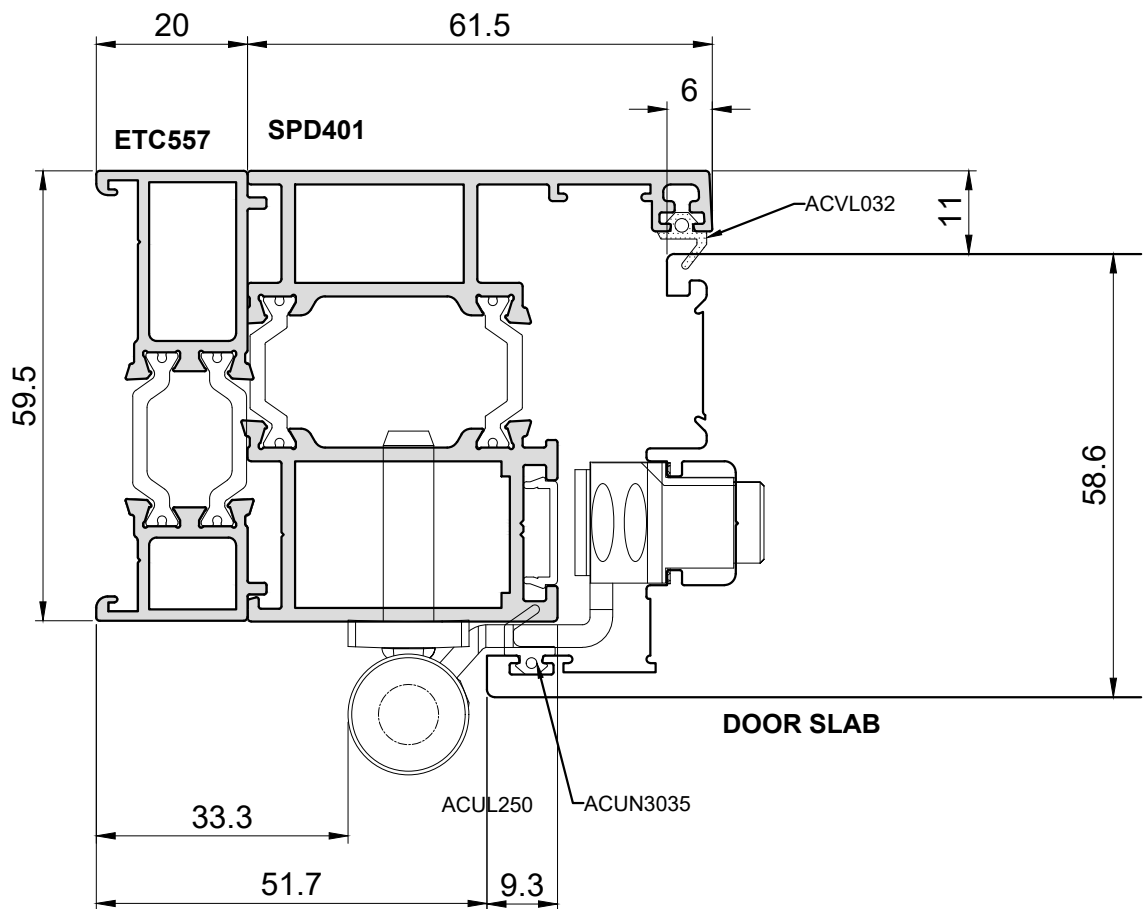

DRAWN BY	JW	DESCRIPTION	COPYRIGHT SMART SYSTEMS LTD.
DATE	02/05/2023	Signature Range Doors OPEN OUT - ADD ON	
SCALE	NTS		



External Doors Online

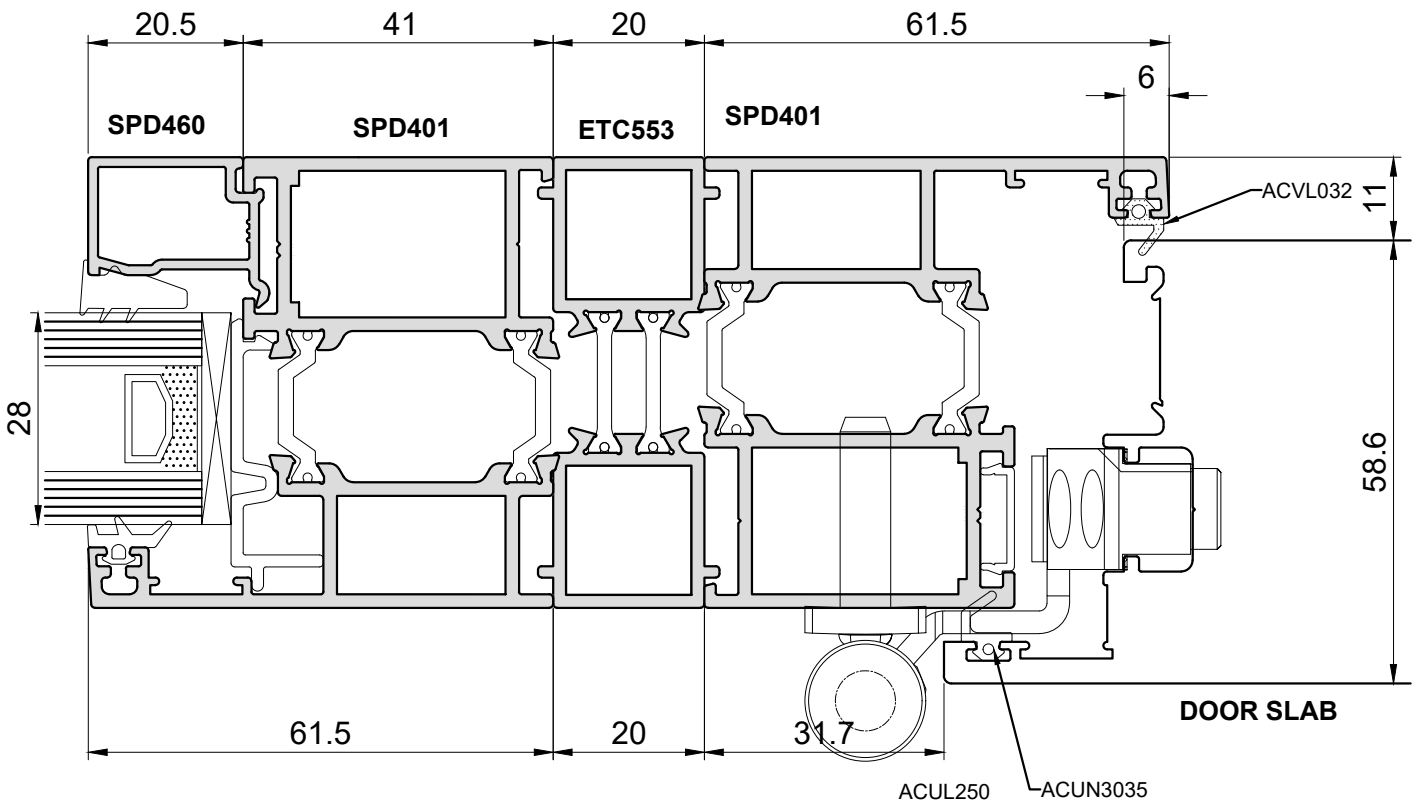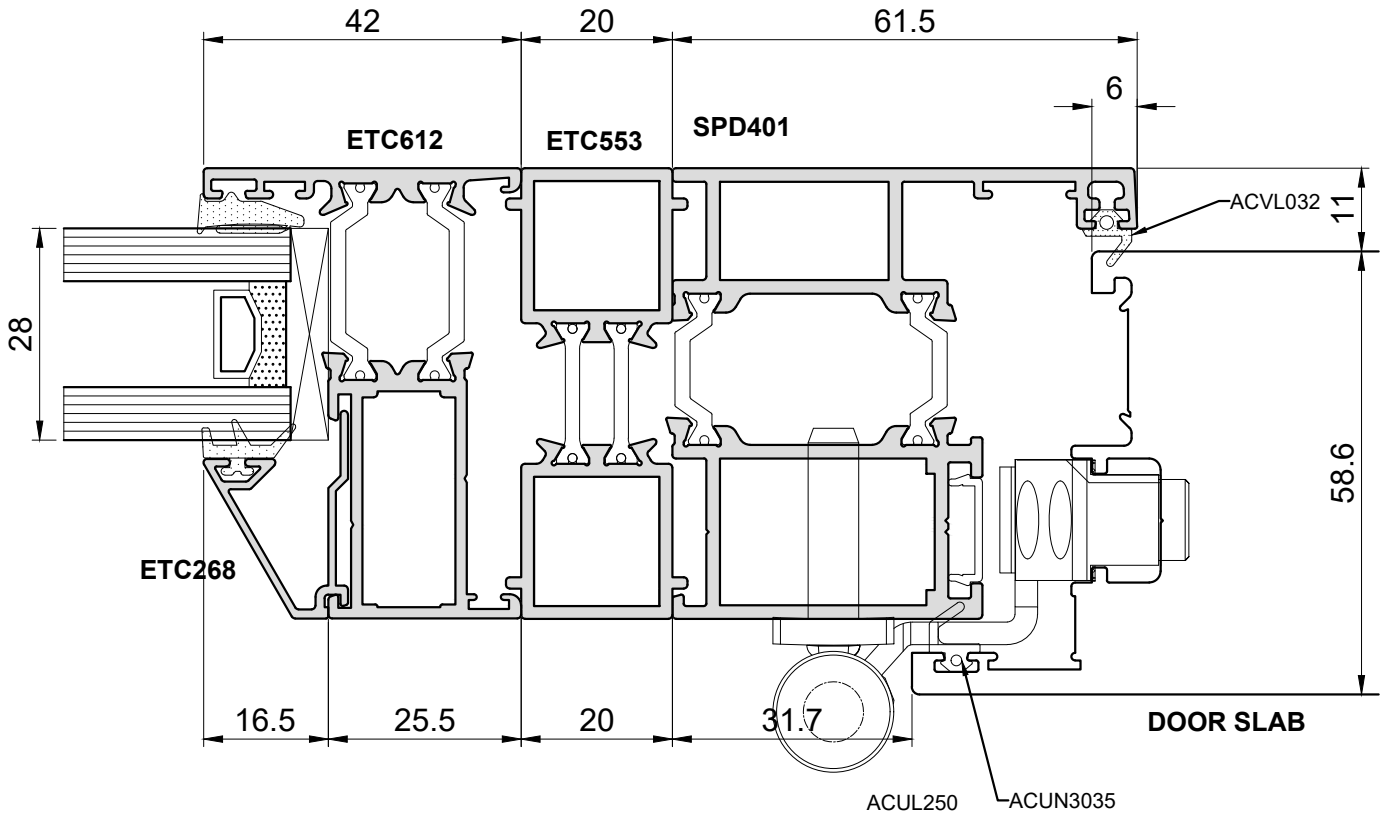

DRAWN BY	JW	DESCRIPTION	COPYRIGHT SMART SYSTEMS LTD.
DATE	02/05/2023	Signature Range Doors OPEN OUT - COUPLER	
SCALE	NTS		